



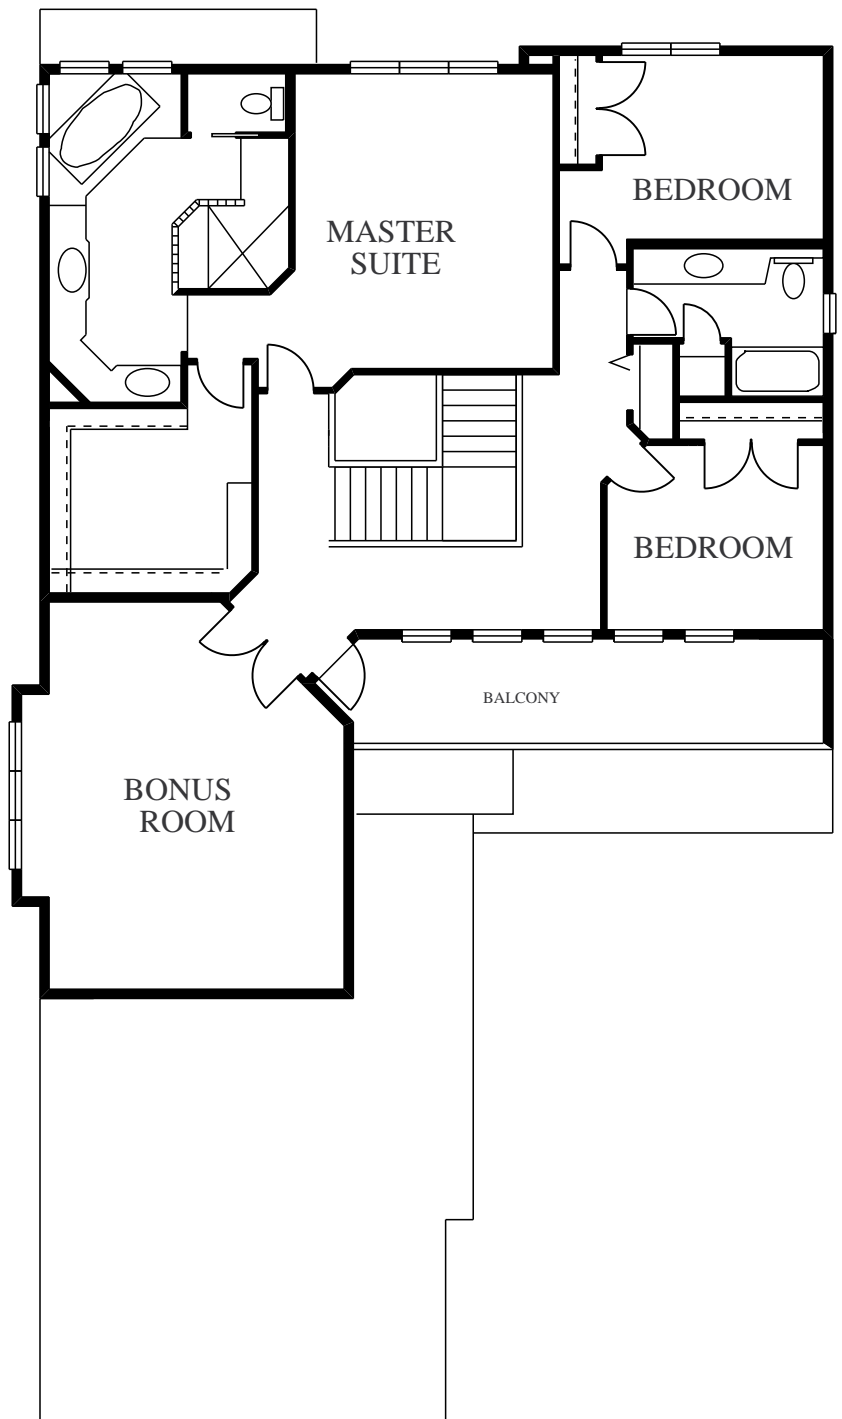

FRONT ELEVATION

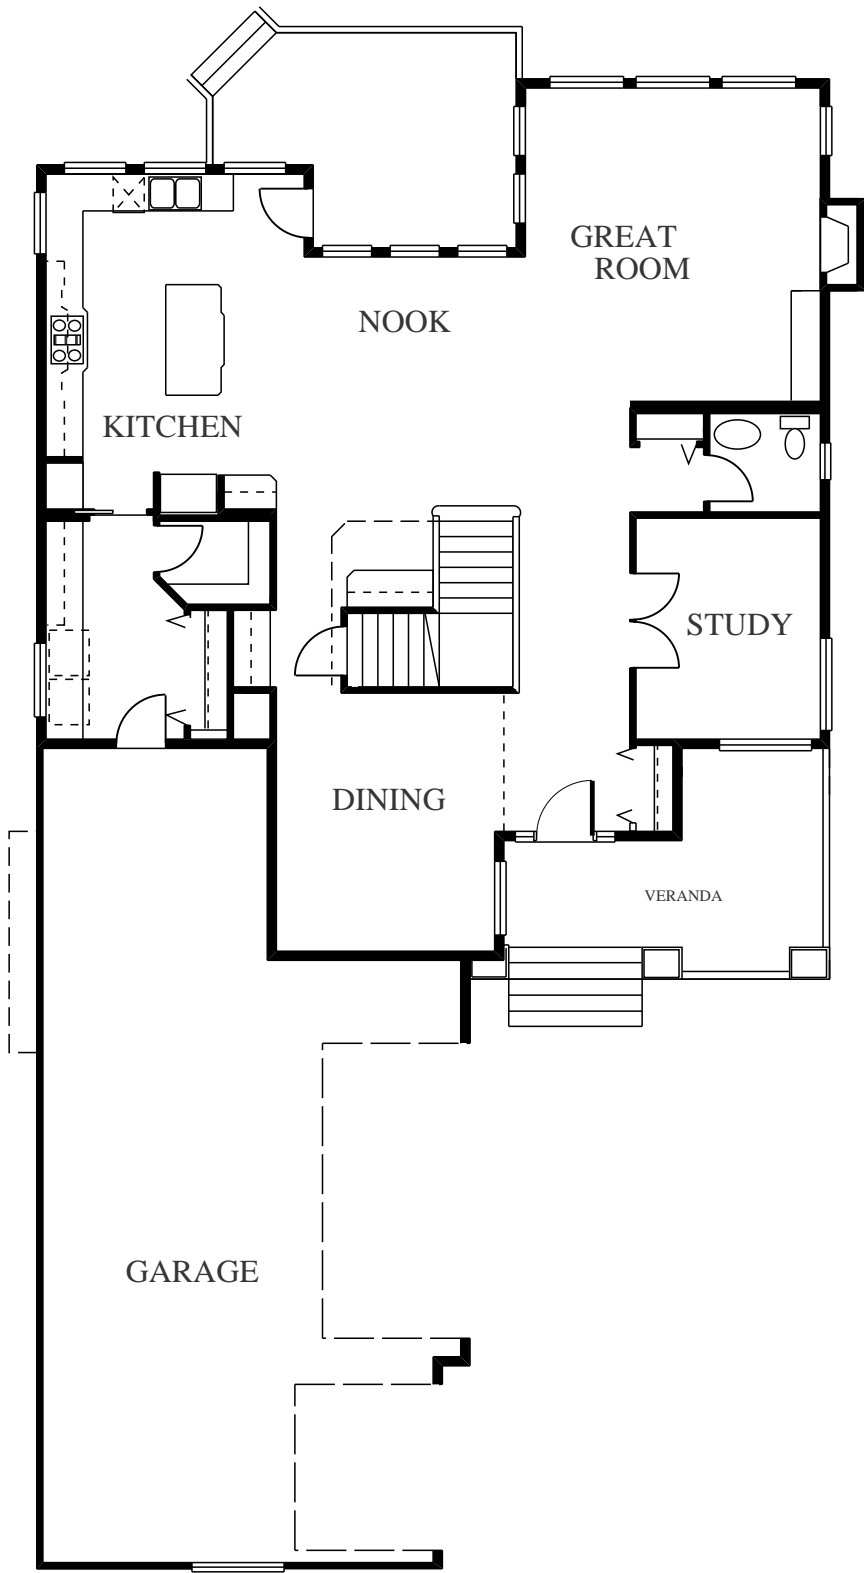

TOTAL

3197 SQFT